

**DRAFT PRELIM. PLAT.  
FINAL TO BE PROVIDED AT MEETING.**



CIVIL ENGINEERS - LAND SURVEYORS - LAND PLANNERS  
114 OLD MILL ROAD, CARTERSVILLE, GA 30120 PH: 770.387.0440 FAX: 770.607.5151

CONCEPTUAL LAYOUT FOR:



**715 WEST AVE.**

TAX PARCEL: C015-0006-002  
CITY OF CARTERSVILLE  
BARTOW COUNTY, GEORGIA

DATE: JAN. 8, 2020 REV: JOB NO:18126

DATE OF FIELDWORK: N/A

DRAWN BY: KNC CHECKED BY: N/A APPROVED BY: N/A

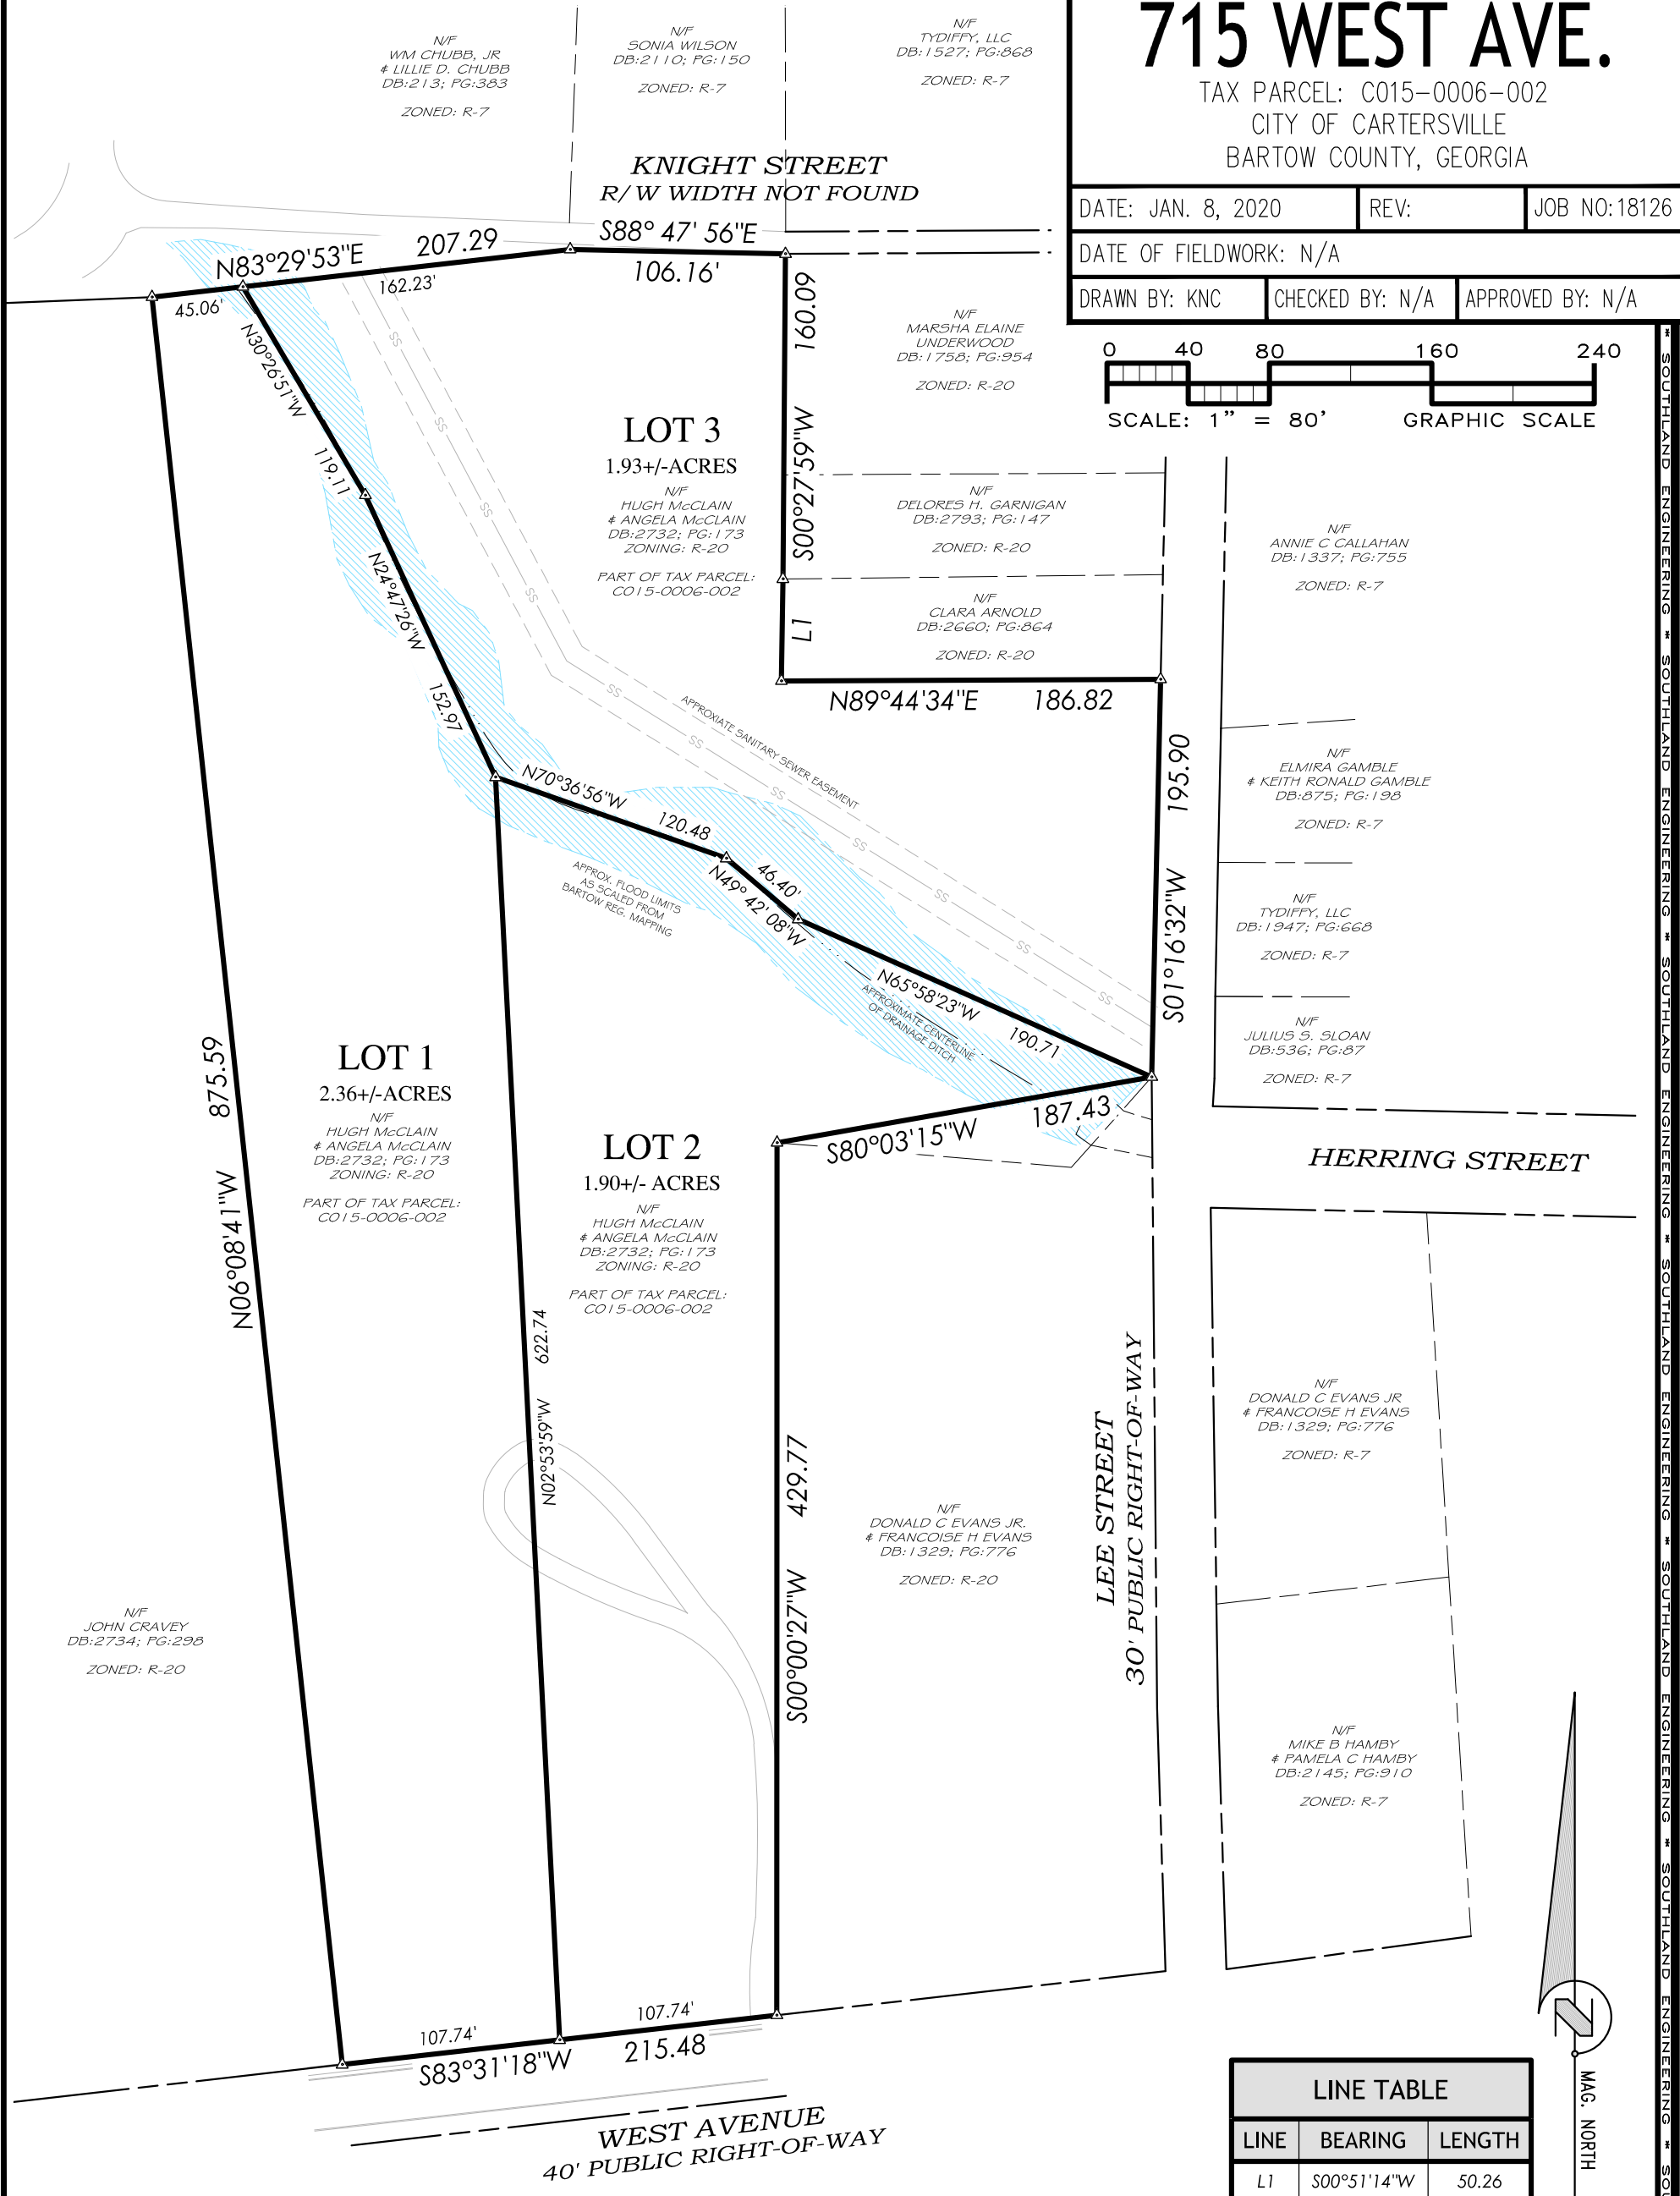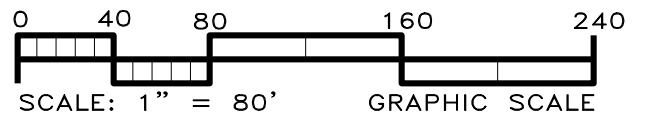

LINE TABLE		
LINE	BEARING	LENGTH
L1	S00°51'14"W	50.26

⊙ = IRON PIN FOUND	⊕ = DOUBLE WING CATCH BASIN	⊗ = GAS VALVE	⊙ = SEWER MANHOLE	⊕ = POWER POLE
⊠ = CONCRETE MONUMENT FOUND	⊕ = SINGLE WING CATCH BASIN	⊙ = GAS METER	⊙ = CLEAN OUT	⊕ = GUY WIRE
● = IRON PIN PLACED	⊙ = JUNCTION BOX	⊙ = TELEPHONE MANHOLE	⊙ = WATER VALVE	⊕ = ELECTRIC METER
⊕ = BENCHMARK	⊕ = CURB INLET	⊙ = ELECTRIC MANHOLE	⊕ = WATER METER	⊕ = TRANSFORMER
⊕ = PHOTO REFERENCE	⊕ = YARD INLET	⊙ = TELEPHONE PEDESTAL	⊕ = FIRE HYDRANT	⊕ = LIGHT POLE
⊕ = EXCEPTIONS	⊕ = DROP INLET	⊙ = SIGN	⊕ = IRRIGATION CONTROL VALVE	⊕ = FLOW ARROW
⊕ = PARKING BOLLARD	⊕ = HEADWALL		⊕ = WELL	⊕ = MAILBOX

— SS — SS — = STORM PIPE	— OHP — OHP — = OVERHEAD POWER	— W — W — = WATER LINE	— T — T — = COMMUNICATION LINE
— SS — SS — = SEWER PIPE	— x — x — x — = FENCE LINE	— G — G — = GAS LINE	— UGP — UGP — = UNDERGROUND POWER

SOUTHLAND ENGINEERING \* SOUTHLAND ENGINEERING \* SOUTHLAND ENGINEERING \* SOUTHLAND ENGINEERING

SOUTHLAND ENGINEERING \* SOUTHLAND ENGINEERING \* SOUTHLAND ENGINEERING \* SOUTHLAND ENGINEERING