




02
004 EXTERIOR ELEVATION - WEST
1/16" = 1'-0"
0 5 10 25 FT

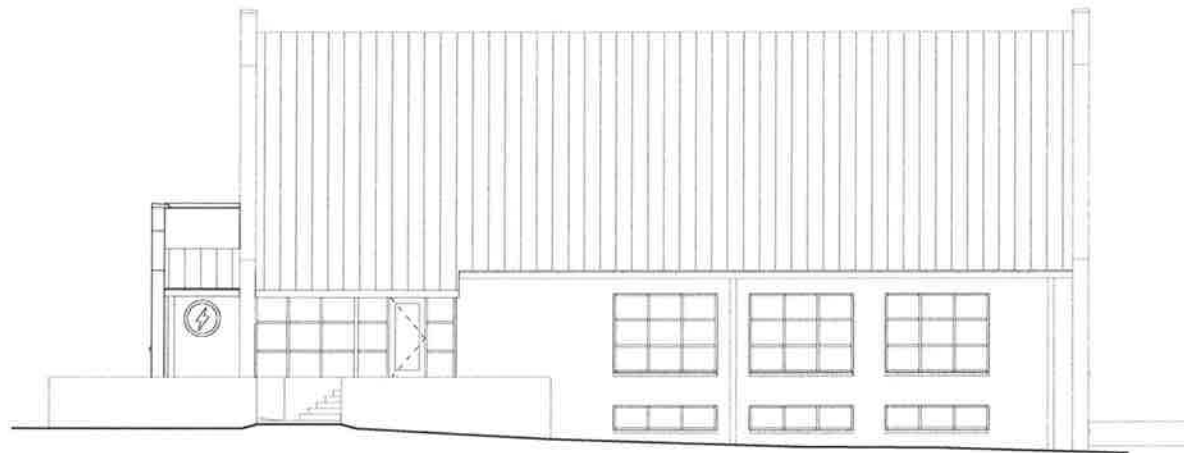


01
004 EXTERIOR ELEVATION - SOUTH
1/16" = 1'-0"
0 5 10 25 FT

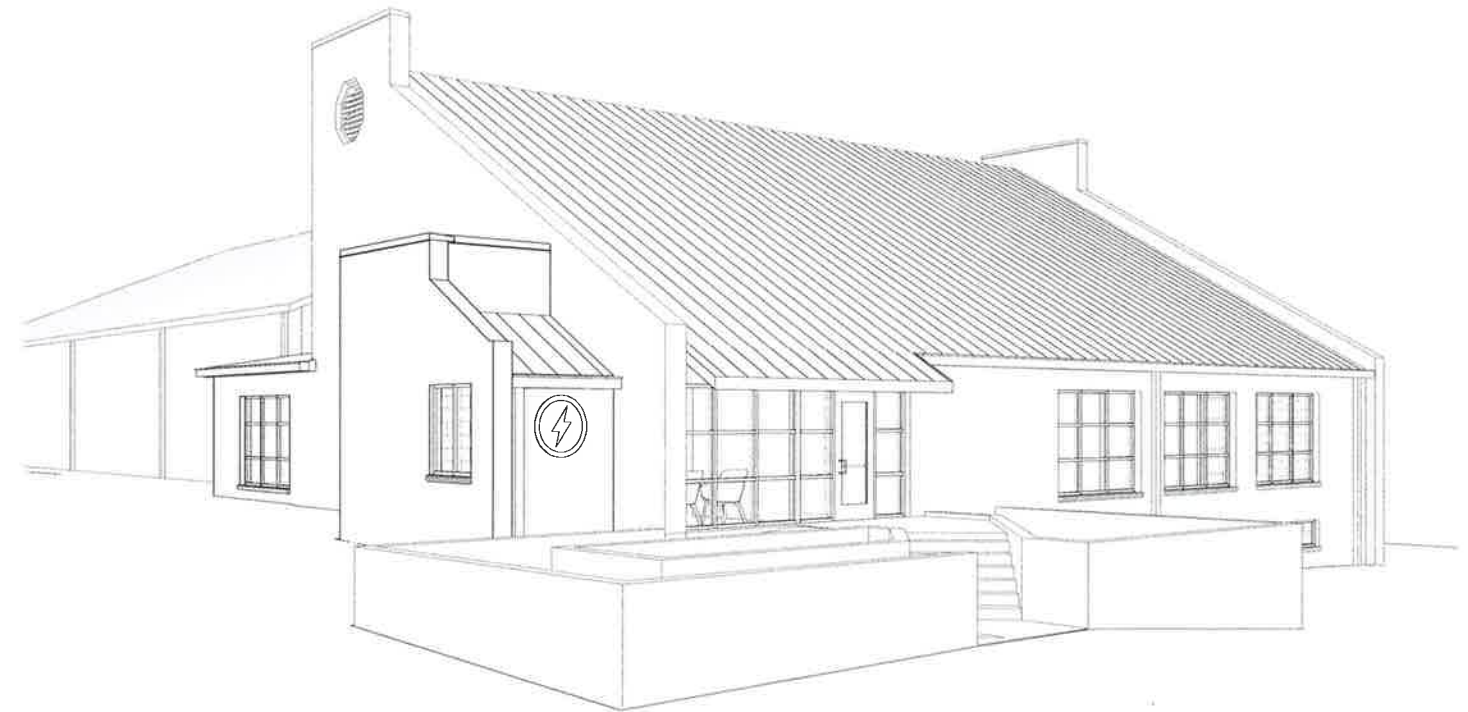

03
004 3D View

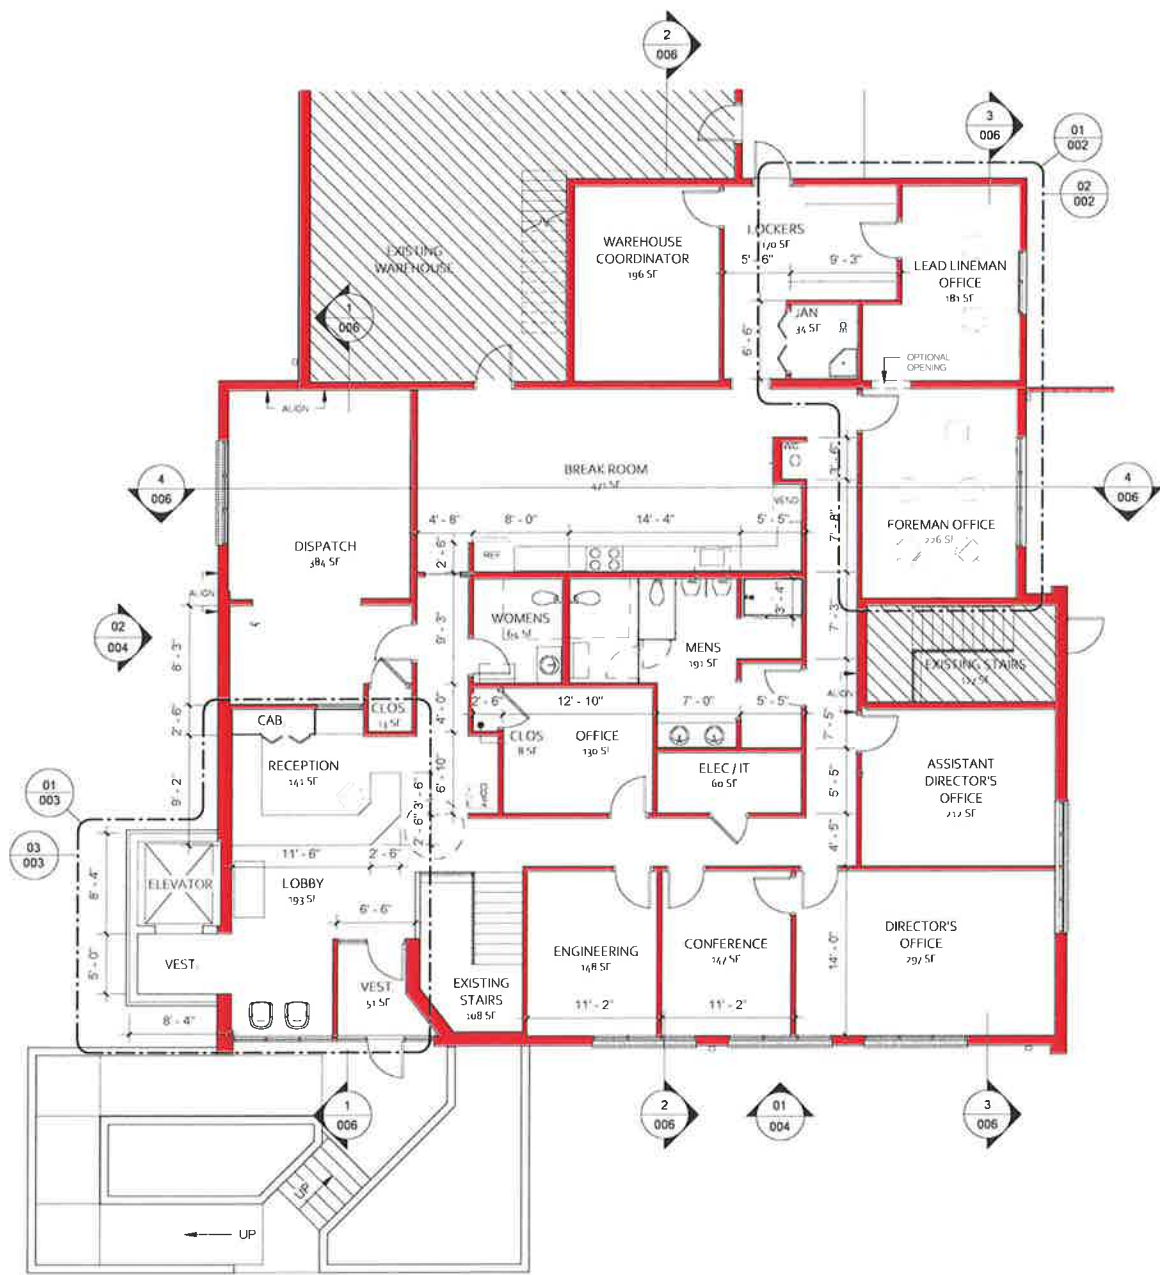

01 001
1/16" = 1'-0"
0 5 10 25 FT

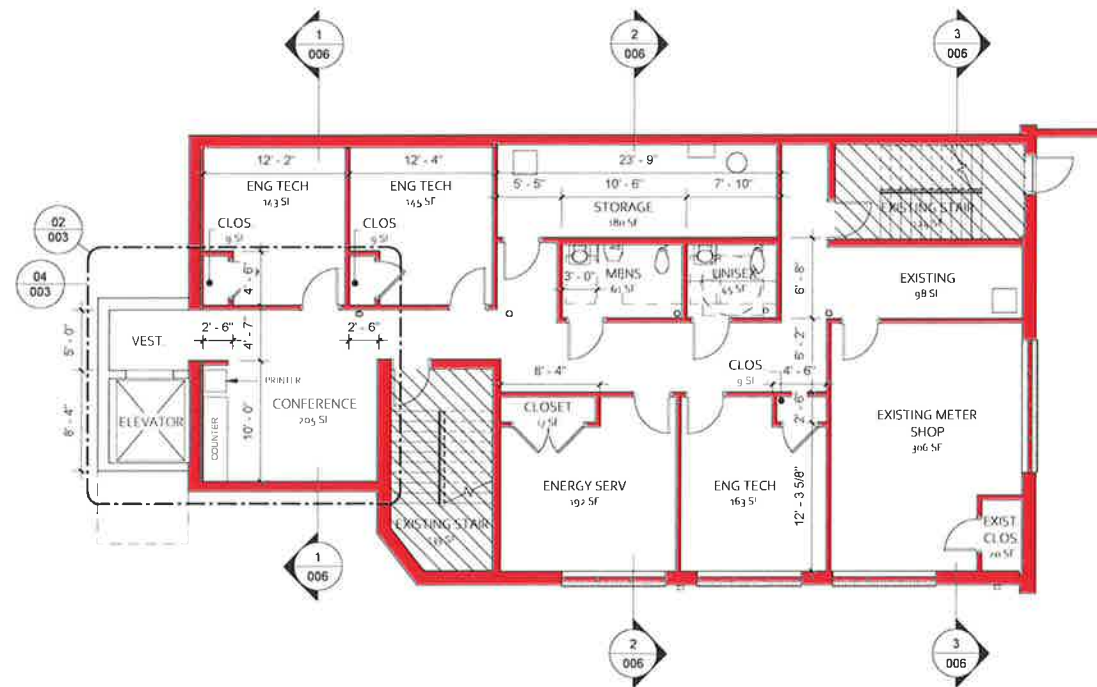

02 001
1/16" = 1'-0"
0 5 10 25 FT